


APPENDIX VI

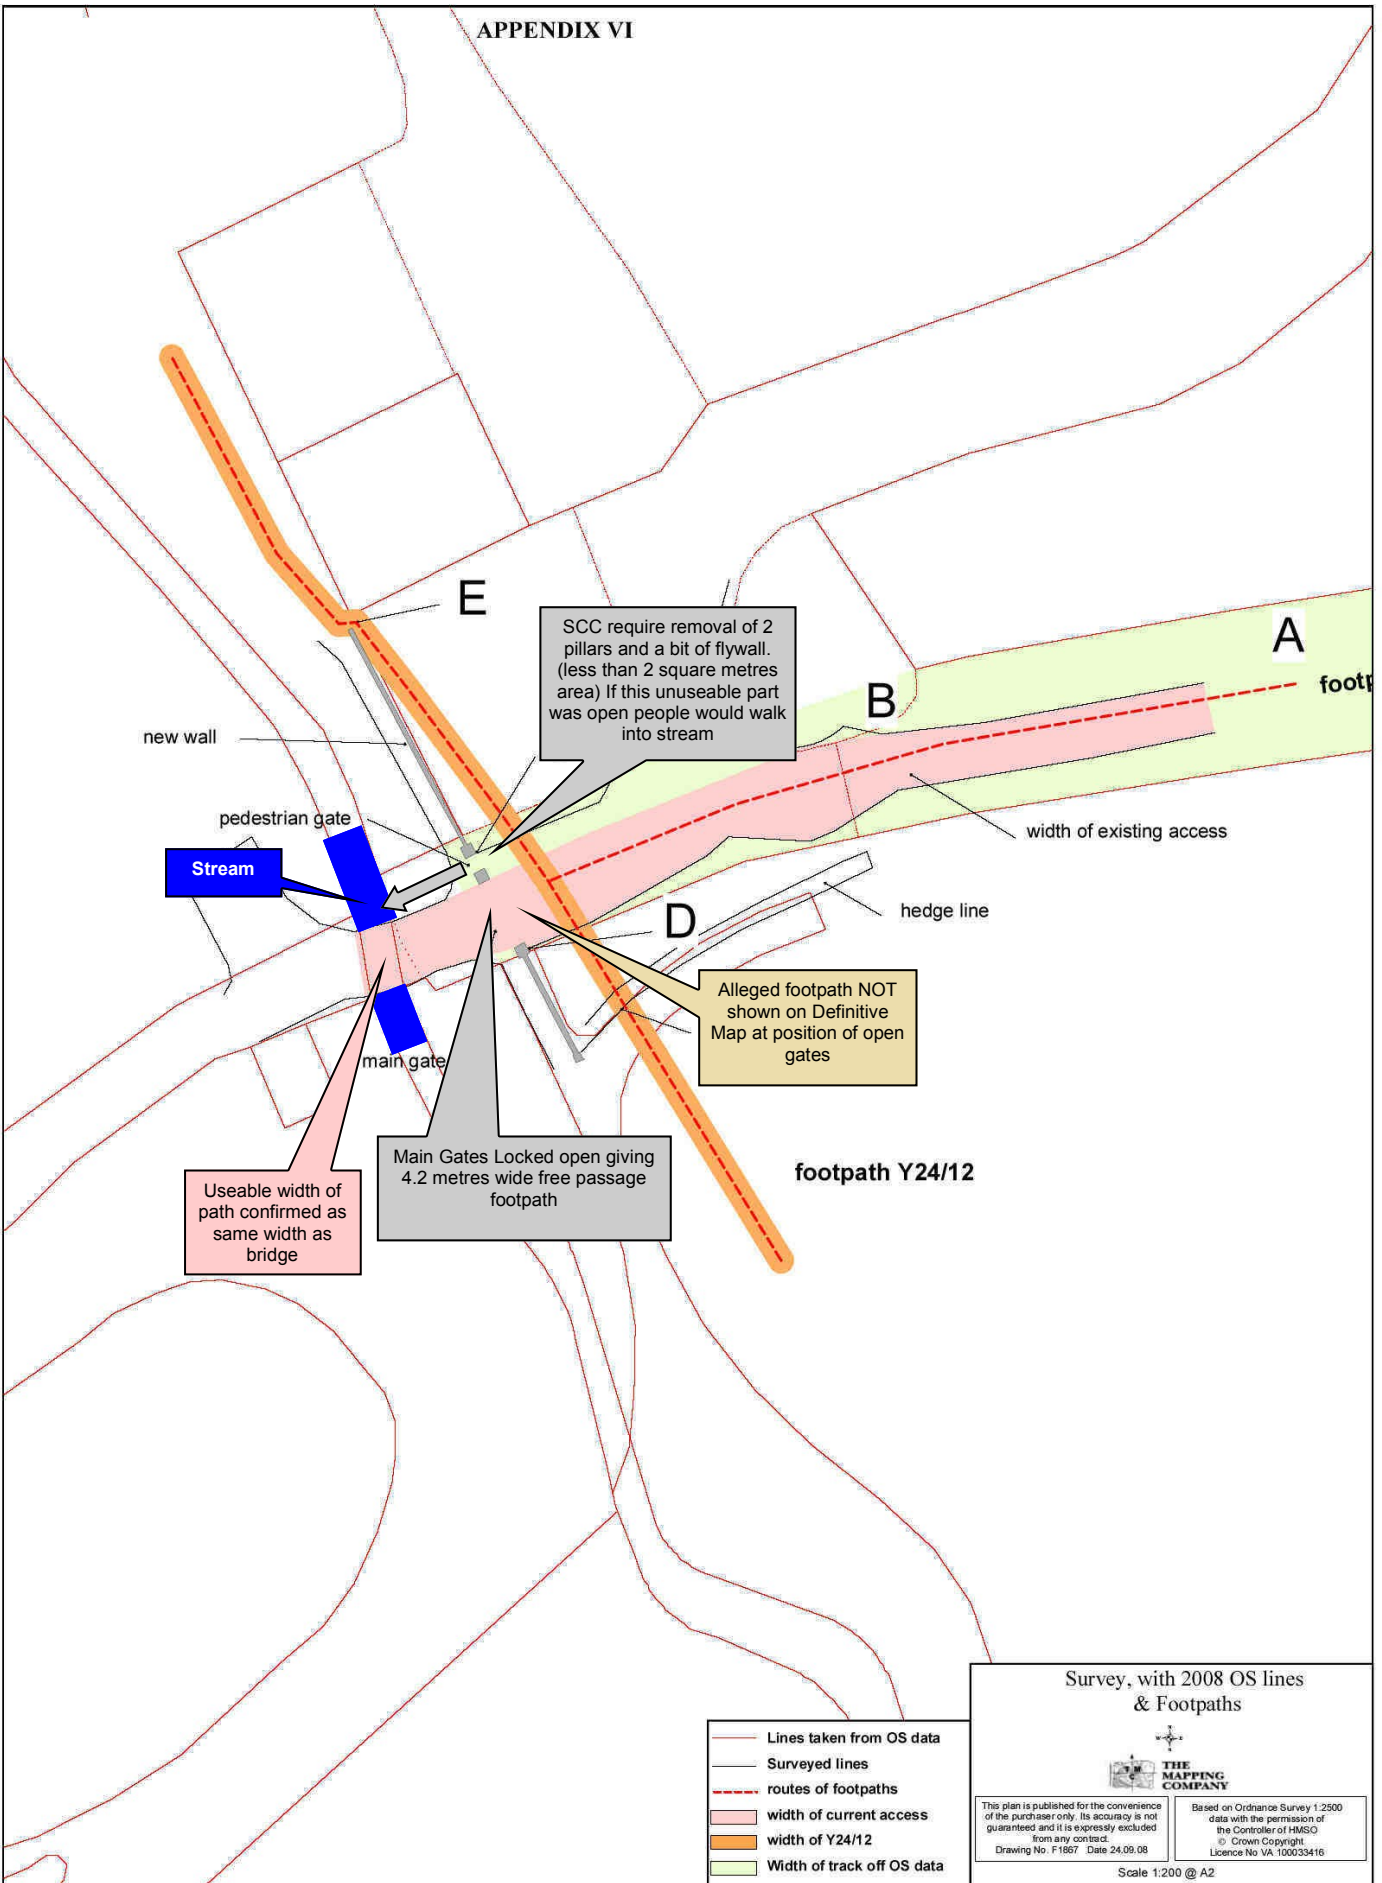

SCC require removal of 2 pillars and a bit of flywall. (less than 2 square metres area) If this unuseable part was open people would walk into stream

Alleged footpath NOT shown on Definitive Map at position of open gates

Main Gates Locked open giving 4.2 metres wide free passage footpath

Useable width of path confirmed as same width as bridge

Survey, with 2008 OS lines & Footpaths

THE MAPPING COMPANY

This plan is published for the convenience of the purchaser only. Its accuracy is not guaranteed and it is expressly excluded from any contract.
 Drawing No. F1867 Date 24.09.08

Based on Ordnance Survey 1:2500 data with the permission of the Controller of HMSO.
 © Crown Copyright.
 Licence No VA 100033416

Scale 1:200 @ A2

- Lines taken from OS data
- Surveyed lines
- - - routes of footpaths
- width of current access
- width of Y24/12
- Width of track off OS data